



COEP TECHNOLOGICAL UNIVERSITY

Shivajinagar, Pune-411005

(A Unitary Technological University of Govt. of Maharashtra)

Building Works Committee

website : www.coeptech.ac.in

Ph: 020-25507200

Email: bwc.office@coeptech.ac.in

COEP Tech / BWC/ Quotation /EE-Lab /Furniture/Table /2026-27 /23

Date: 22/07/2026

Invitation for Quotations of Fabrication, Supply, and Installation of Tables (Hexagonal, Work Bench, Faculty Table) for the Engineering Exploration Lab at COEP Technological University, Pune.

Tender No.	COEP Tech / BWC/ Quotation /Engg Exp/Furniture/Studio Lab /Table /2026-27 / 23
Date of Issue of Quotations:	22/07/2026
End Date of Issue of Quotations :	28/07/2026 at 15:00 PM
Tender Description:	Invitation for Quotations of Fabrication, Supply, and Installation of a Tables (Hexagonal, Work Bench, Faculty Table) for the Engineering Exploration Lab at COEP Technological University, Pune.
Start Date of Selling of Quotation:	22/07/2026
Quotation Fee :	Rs.500.00+ 18% GST = 590.00 (non-refundable.)
Pre-bid Date & Location :	• Date :24/07/2026 • Time : 4.00 PM • Location: BWC Office , Applied Mechanics Department, COEP Tech
Delivery Period :	• 25 Days from the date of receipt of the Purchase Order (PO).
Note **	<i>The colour combination shall be finalized mutually.</i>

- Sealed quotations shall be submitted as per the enclosed **Annexure-A**, Invitation for Quotations of Fabrication, Supply, and Installation of a Tables (Hexagonal, Work Bench, Faculty Table) for the Engineering Exploration Lab at COEP Technological University, Pune..
- Interested bidders are advised to visit the site for better understanding and clarification before quoting their rates. The site may be visited on any working day between 10:00 A.M. to 05:00 P.M., except Sundays and public holidays.
- Pre-Bid Meeting will be held at the COEP, Pune on 24/07/2026 at 4:00 P.M. at BWC Office , Applied Mechanics Department, COEP Technological University Pune. According, the details will be informed to the interested parties.

Terms and Conditions of the Tender

1. Site Visit & Familiarization - The Contractor shall visit and inspect the site before quoting rates in order to fully understand the site conditions, work environment, accessibility, and scope of work.

Contact Details: Rani Karad BWC Office- Email ID bwc.office@coeptech.ac.in

Contact No.: Ph: 020-25507254

2. The rates quoted for shall be valid for a period of three months from the date of opening.
3. The bidder shall quote their **lowest competitive rates** for the specified items, conforming to the required quality and specifications, in the format provided in **Annexure-A**.
4. The bid must be received not later than the date & time specified for submitting the same. In case the date of submitting the tender will be declared as holiday by the Govt. of India/ Maharashtra, then next working day will be treated as due date of the tender.
5. Over-writing/ over-typing or erasing of the figures which render it doubtful or ambiguous are not allowed and shall render the tender invalid.
6. The Tender Committee/ Competent Authority of COEP Tech Pune in its discretion, reserves the right to reject or accept any or all the tenders partly or completely, at any time without assigning any reason thereof.
7. Bids once submitted shall not be allowed to be withdrawn or altered.
8. Each tenderer has to certify that all the terms and conditions are acceptable to him.
9. All the pages of quotations including the documents submitted therein must be duly signed and stamped into failing which the offer shall be liable for rejection.
10. Each Tender has to fill in the undertaking as mentioned in 'Annexure B' stating that whether firm has been blacklisted/banned by any Government Department/Public Sector Undertaking/Autonomous Body or not.
11. The successful tenderer will have to abide by the terms and conditions as may

be fixed from time to time by the Registrar, COEP Tech Pune.

12. Work duration is **25 days** from the date of handing over of site.
13. A penalty will be imposed if the work is not completed within the stipulated time of completion 0.5% per week of the contract value limited to 5% of the final contract value.
14. While submitting the bid document, a scanned copy of the RTGS/NEFT receipt towards payment of the quotation fee should be attached.

Name of the Bank – State Bank of India,

A/c No – 110 994 649 77

Name of the Account – COEP Technological University, Pune

IFS Code – SBIN0010431

MICR Code – 411002060

Branch Code - 10431

Quotation Fee Rs 500.00+ 18% GST = 590.00 (non-refundable.)

15. Security Deposit –
 - The Contractor shall submit an Initial Security Deposit equivalent to 5% of the Contract Value within Seven (7) days from the date of acceptance of the Work Order.
 - Failure to submit the Initial Security Deposit within the stipulated period shall constitute a breach of the terms of the Work Order, and the Employer reserves the right to cancel the Work Order without any further notice or financial liability.
 - The Security Deposit shall be released after expiry of the Defect Liability Period of Sixty (60) months from the date of completion, subject to satisfactory rectification of defects, if any.
 - The Contractor shall rectify all defects observed during the Defect Liability Period at his own cost within the time specified by the Employer.
16. The Contractor shall carry out regular housekeeping and cleaning activities on a daily basis during the execution period and shall maintain the work area in a clean and safe condition.

17. The Contractor shall execute the work in such a manner so as not to cause inconvenience, nuisance, obstruction, or disturbance to the functioning of the building/campus.
18. Unless otherwise specified, the brand / make of the material to be used in the work shall be as mentioned in the item nomenclature, detailed specifications.
19. The Contractor shall obtain prior written approval from the COEP TECH /Consultant for all materials, makes, finishes, and samples before procurement and installation.
20. Since the work involves renovation, quantities may vary substantially. Payment shall be made based on actual executed quantities at the accepted quoted rates.
21. Extra Items / Additional Work - No extra item shall be executed without prior written approval. The Contractor shall obtain written approval for:
Scope of additional work; Rate analysis, Cost impact.
22. The Contractor shall obtain and maintain valid insurance coverage for all labourers, staff, workmen, equipment, and third-party liabilities as required under applicable laws.
23. Water and electricity shall be provided free of cost at one designated point only. Further distribution and arrangements shall be made by the Contractor at his own cost.
24. The Contractor shall attend all review meetings, coordination meetings, and discussions whenever called upon by the Employer, Consultant, or COEP Tech.
25. Protection of Existing Property - The Contractor shall protect all adjoining areas, windows, furniture, fixtures, equipment, and existing structures from damage during execution. If polycarbonate sheets or other protective systems are required, the same shall be arranged by the Contractor at his own cost.
26. Material Storage & Security - The Contractor shall arrange barricading and secure storage for construction materials. Safety and security of all materials, tools, and equipment shall remain solely the responsibility of the Contractor.
27. Safety Compliance - The Contractor shall strictly comply with all applicable safety regulations, labour laws, statutory requirements, and standard SHE (Safety, Health & Environment) practices throughout the execution period.

28. No mobilization advance or material advance shall be paid to the Contractor.
29. Warranty & Documentation - The Contractor shall provide all applicable warranties, guarantees, operation manuals, test certificates, and supporting documents for electrical goods, accessories, fixtures, and installed systems before handover.
30. Indemnity - The Contractor shall indemnify and keep indemnified COEP, its officers, representatives, and consultants against any claims, damages, losses, liabilities, penalties, injuries, or legal proceedings arising out of negligence, non-compliance, or breach of contractual obligations by the Contractor.
31. Jurisdiction - Any dispute arising out of or relating to this contract shall be subject to the exclusive jurisdiction of courts located in Pune, Maharashtra.
32. Even after awarding the said contract, the Tender Committee/Hon'ble Competent Authority reserves the right to terminate the same, if the services of the successful tenderer are not found satisfactory and to entrust the work to another tenderer, and to recover from the successful tenderer, the loss if any, sustained to the COEP Tech, Pune.
33. The payment schedule shall be mutually decided and agreed upon at the time of issuing the Work Order
34. The last date of submission of quotation complete in all respect is 28/07/2026 at 15:00 PM.

Sd/-
Registrar,
COEP Technological University, Pune

Annexure 'A'
(Quotation submitted by bidder on letterhead)

Sr. No	Description	Unit Per	Quantity	Rate In figures	Amount
1	HEXAGONAL TABLE Providing, Fabricating, Supplying & Installing Hexagonal Type Table (T-1) Table Top : Hexagon of each side 750 mm length • 36 mm thick BWP Grade plywood top of approved make. • Top surface finished with approved shade and texture decorative laminate. (1.5mm thick) • All exposed edges finished with PVC edge banding. • Provision for Pop-Up Switch Board, complete. Supporting Frame: • Fabricated MS frame comprising: ◦ 50 × 50 × 3 mm Square Hollow Section (SHS) as vertical supports. ◦ 40 × 40 × 3 mm SHS forming the top peripheral frame to support the tabletop. • 25 × 25 × 3 mm MS angle sections as diagonal cross supports and stiffeners. • All members welded to form a rigid and stable structure. • Steel Finish ◦ All steel members thoroughly cleaned and surface prepared. ◦ Finished with powder coating of approved quality and shade. • Levelling Arrangement ◦ Heavy-duty adjustable levellers provided at the bottom of each leg. Scope of Work • Providing, fabricating, supplying, transporting, handling, loading, unloading and installation. • Cutting, bending, welding, grinding	Nos	30		

	and assembly of all steel components. • Providing and fixing all necessary brackets, screws, fasteners and hardware. • Complete in all respects as per approved drawings, approved design and directions of the Engineer-in-Charge (Annexure-I)				
2	Providing, Fabricating, Supplying & Installing Work Bench (T-3) and Tables for Machines Work Bench General • Work Benches (T-3) and Machines Tables of size as per approved drawings. • Approximate dimensions: • I) Work Bench 1.50 m × 0.75 m in plan and 0.90 m height. • II) Machines Tables- Compatible to the machine sizes • Measurement: Plan area shall be measured. Table Top • 36 mm thick Country Cut Teak Wood top. • Finished with approved melamine polish. • All exposed edges provided with Country Cut Teak Wood edging (beading). Supporting Frame • Fabricated MS frame comprising 50 × 50 × 3.2 mm thick Square Hollow Section (SHS). • Including all necessary intermediate members, bracings and stiffeners. • All members welded to form a rigid, true and stable structure. • All welds shall be smooth, continuous and properly finished. Steel Finish • All steel members thoroughly cleaned and surface prepared. • Finished with powder coating of approved quality and shade.	Sq.Mt.	10		

	Levelling Arrangement - Heavy-duty adjustable levellers provided at the bottom of each leg. Scope of Work - Providing, fabricating, supplying, transporting, handling, loading, unloading and installation. - Cutting, bending, welding, grinding, polishing and fixing. - Providing and fixing all necessary brackets, screws, bolts, fasteners and hardware. - Including all labour, tools, tackles and incidental works required to complete the item in all respects. - Complete in all respects as per approved drawings, approved design and directions of the Engineer-in-Charge (Annexure-II)				
3	Providing, Fabricating & Fixing Faculty Table (T-4) General - Faculty Table (T-4) of approximate size 1200 mm × 600 mm × 900 mm high, as per approved drawings. Measurement: Plan area (top area of table) shall be measured. Carcass Construction - Carcass comprising top, sides, modesty panel, drawer unit, vertical partitions and shelves. - Constructed using 25 mm thick commercial plywood of approved make. Drawer Unit - Three drawers complete with: Auto-close telescopic drawer channels. - Approved quality stainless steel handles. Central locking arrangement with multi-drawer lock. - All necessary screws, fittings and hardware. Surface Finish	Sq.Mt.	3		

	• All exposed surfaces including: ○ Table top. ○ Sides. ○ Drawer fronts. ○ Modesty panel. • Finished with 1.5 mm thick decorative laminate of approved shade and make, bonded with approved synthetic adhesive. • All internal and concealed surfaces finished as specified. • All exposed edges finished with approved hardwood lipping/PVC edge banding. Scope of Work • Providing, fabricating, transporting and fixing complete. • Including cutting, edge finishing, polishing wherever required, adhesives, screws, nails, fittings and hardware. • Including labour, installation, making good and all incidental works required to complete the item in all respects. • Complete in all respects as per approved drawings, approved design and directions of the Engineer-in-Charge (Annexure-III) ** The colour combination shall be finalized mutually.				
	Total				
	GST (As Applicable)				
	Gross Amount				

Sd/-
Registrar,
COEP Technological University, Pune

Details of the Bidder

1. Name of the Tender :
With address
2. Name of the Contact Persons with :
Telephone/Mobile No./e-Mail Id/
3. GST No.(with copy) :
4. PAN Card No.(with copy) :
5. Whether your firm has been blacklisted/ :
banned by any Government Department/
Public Sector undertaking/ Autonomous
Body: Yes/No (Fill in the Undertaking as
Mentioned in Annexure-B)
6. Whether all the terms and conditions of
COEP Tech Pune are agreeable :
7. Similar works shall include the Supply and
Installation of Storage Cabinets, Laboratory
Storage Units, Office Storage Systems, or
similar furniture works in educational
institutions, research laboratories,
government offices, or commercial
buildings.

Dated:

Signature with stamp

ANNEXURE-B

I/we under take that _____(Name of the Company) has not been Blacklisted/Banned by any Government Department/Public Sector Undertaking/Autonomous Body.

Signature of the Authorized
Signature of the Firm/Company/
Organization/Official Stamp/Seal

Date:

Place:

NOTES :-

1. THIS DRAWING IS ISSUED FOR **VALIDATION** PURPOSE SHOULD BE USED ONLY FOR THE PURPOSE IT IS ISSUED FOR.

2. ALL DIMENSIONS ARE FROM UNFINISHED TO UNFINISHED SURFACES.

3. DO NOT SCALE THIS DRAWING.

4. ALL DIMENSIONS ARE IN MM.




5. ANY DISCREPANCY FOUND IN DRAWINGS SHOULD BE BROUGHT TO THE NOTICE OF THE ARCHITECT BEFORE COMMENCING ANY FURTHER WORK.

MITIMITRA CONSULTANTS HOLDS THE COPYRIGHT OF THIS DESIGN AS PER THE INDIAN COPY RIGHT ACT, 1957 CLAUSE NO 17 & 18 IN THE CAPACITY OF THE AUTHOR. THIS DRAWING SHOULD NOT BE COPIED, REPRODUCED OR USED WITHOUT THE EXPRESS PERMISSION OF MCPL.

REVISIONS :-			DETAILS
DATE	REV NO		
17-07-2026	R1		REVISIONS IN FURNITURE DETAILS

Annexure I



Hexagonal Table

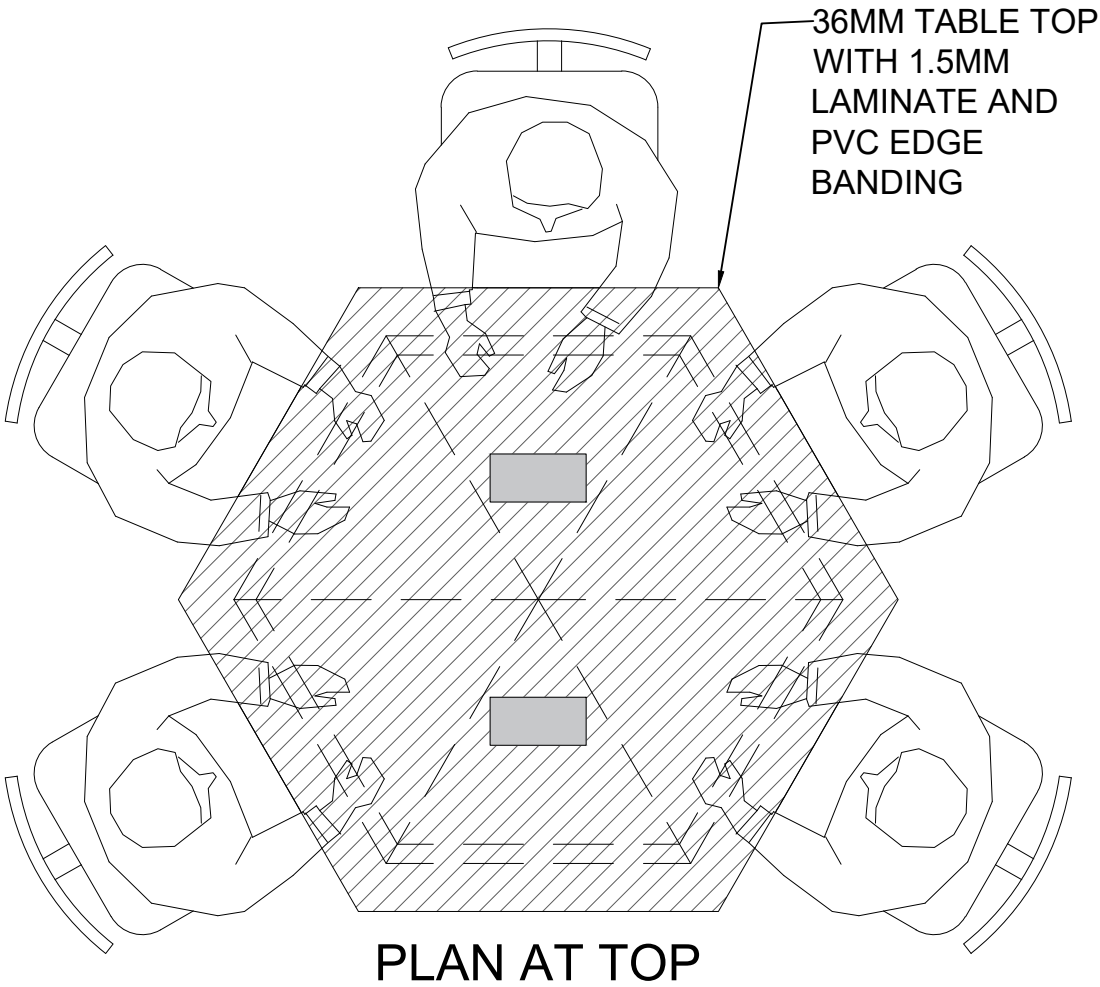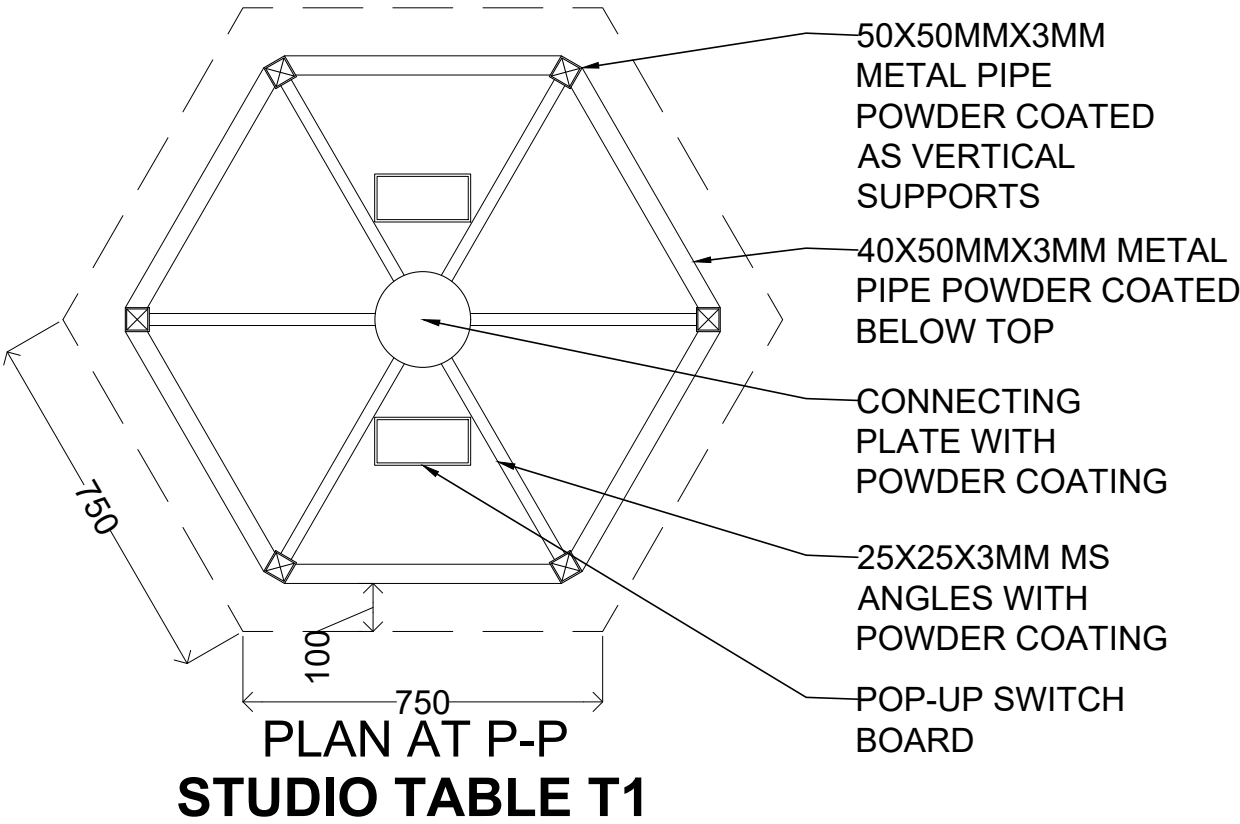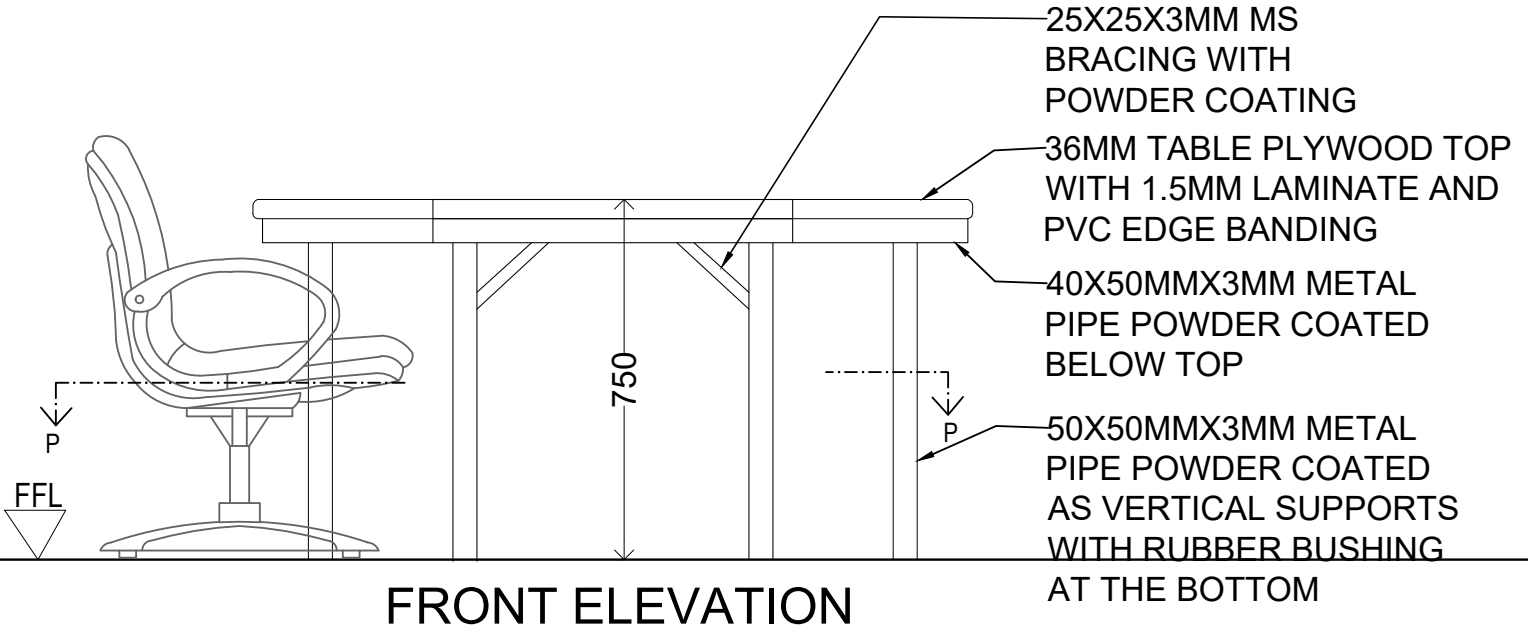

NOTES :-
 1. THIS DRAWING IS ISSUED FOR **VALIDATION** PURPOSE.
 2. SHOULD BE USED ONLY FOR THE PURPOSE IT IS ISSUED FOR.
 3. ALL DIMENSIONS ARE FROM UNFINISHED TO UNFINISHED SURFACES.
 4. DO NOT SCALE THIS DRAWING.
 5. ALL DIMENSIONS ARE IN MM.
 6. ANY DISCREPANCY FOUND IN DRAWINGS SHOULD BE BROUGHT TO THE NOTICE OF THE ARCHITECT BEFORE COMMENCING ANY FURTHER WORK.
 MITIMITRA CONSULTANTS HOLDS THE COPYRIGHT OF THIS DESIGN AS PER THE INDIAN COPY RIGHT ACT, 1957. CLAUSE NO 17 & 18 IN THE CAPACITY OF THE AUTHOR. THIS DRAWING SHOULD NOT BE COPIED, REPRODUCED OR USED WITHOUT THE EXPRESS PERMISSION OF MCPL.



REVISIONS :-			DETAILS
DATE	REV NO		
17-07-2026	R1		REVISIONS IN FURNITURE DETAILS

Annexure II Workbench and Machine Tables

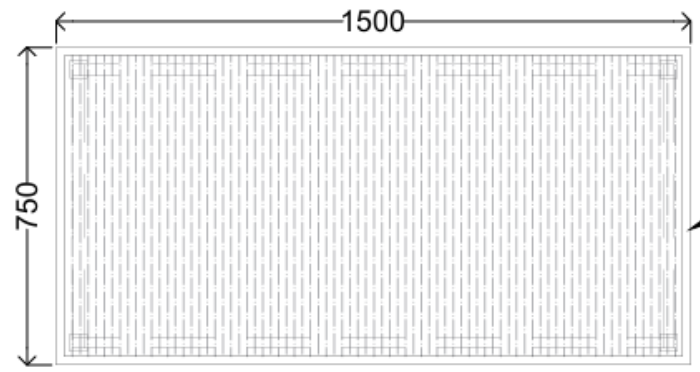
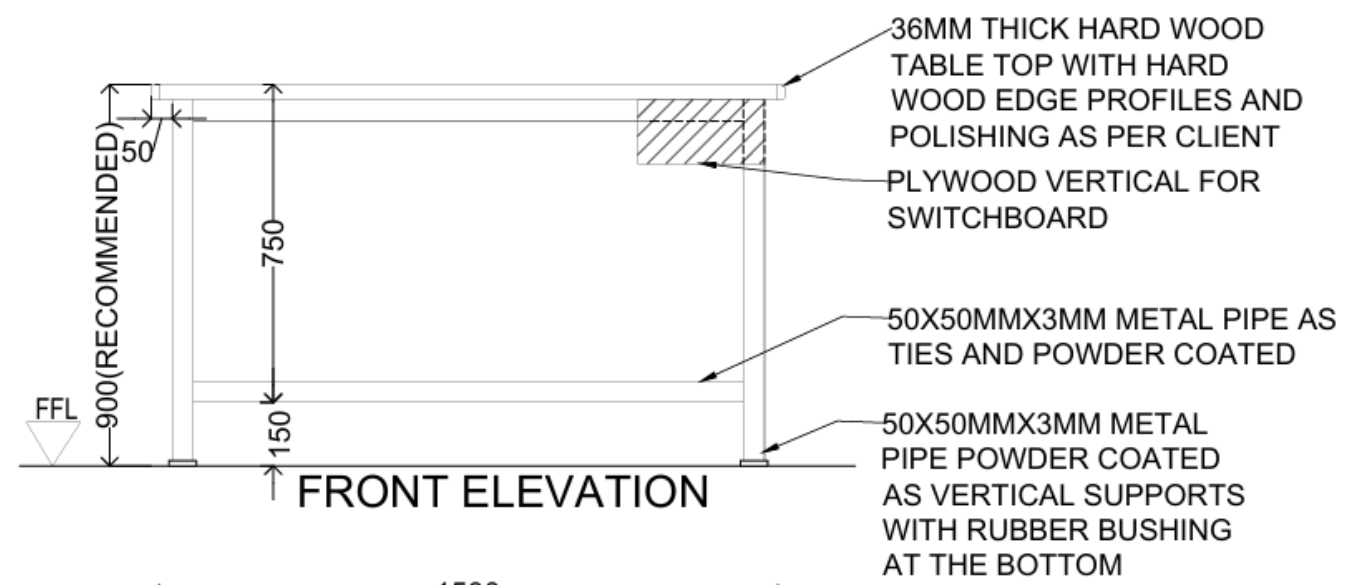


A 900 mm circulation area is ideal to accommodate the movement and working space required for five people.



PLAN AT TOP
WORK BENCH T3

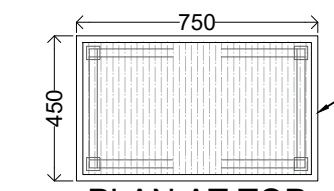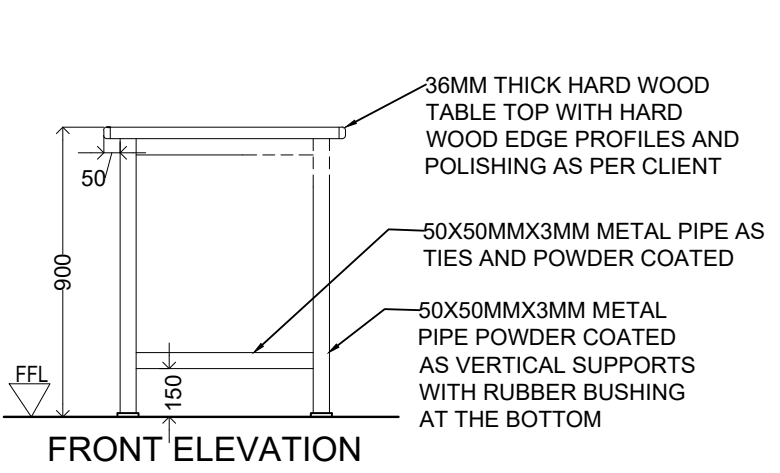

PLAN AT TOP
TABLES FOR BENCH
PILLAR DRILL T3b

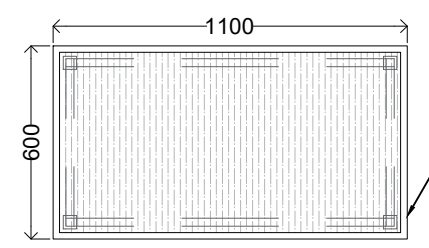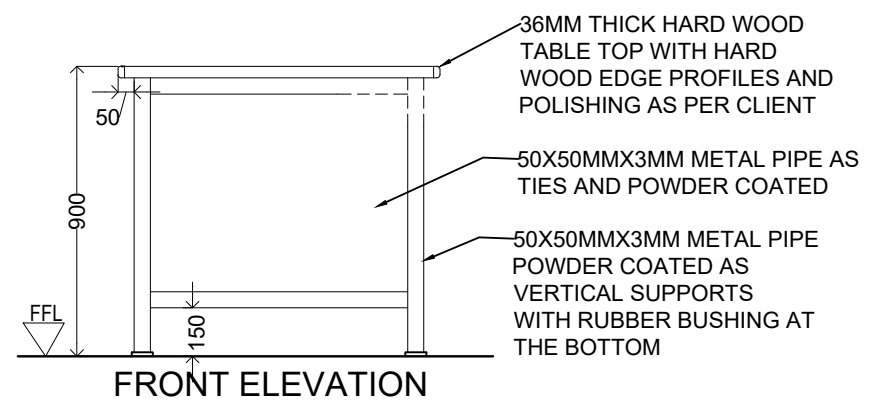

PLAN AT TOP
TABLE FOR BENCH
LATHE MACHINE T3a

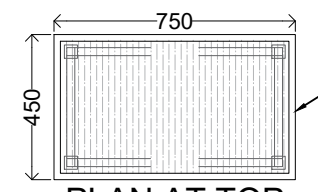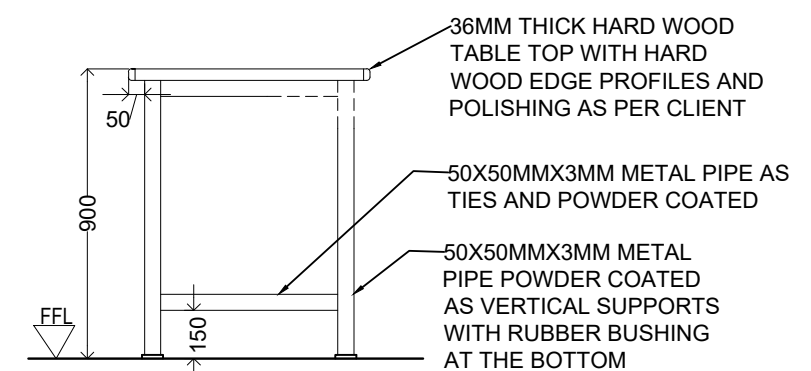



PLAN AT TOP
TABLES FOR BENCH
PILLAR DRILL T3b

17-07-2026	CLIENT	TENDER	R1-PDF
10-07-2026	CLIENT	TENDER	RD-PDF
ISSUED ON	ISSUED TO	ISSUED FOR	COPIES
JOB NO. COE01	DRAWING NO. 11R1/TO103	DATE: 09-07-2026	
DRAWN BY: SK	CHECKED BY: MM	SCALE: 1:40	

PROJECT :
 PROPOSED DESIGN OF MAKER SPACE AT ACADEMIC BUILDING TERRACE FOR COEP, PUNE

MITIMITRA CONSULTANTS PVT. LTD.
 ARCHITECTS, URBAN PLANNERS, REAL ESTATE APPRAISERS
 1st Floor, 'ARTHABODHI', 968/21-22, Senapati Bapat Road, Pune-411 016.
 TEL - 2565218, 6522218 FAX - 25651228 E-MAIL - mitimitra@gmail.com

Annexure III
Faculty Table

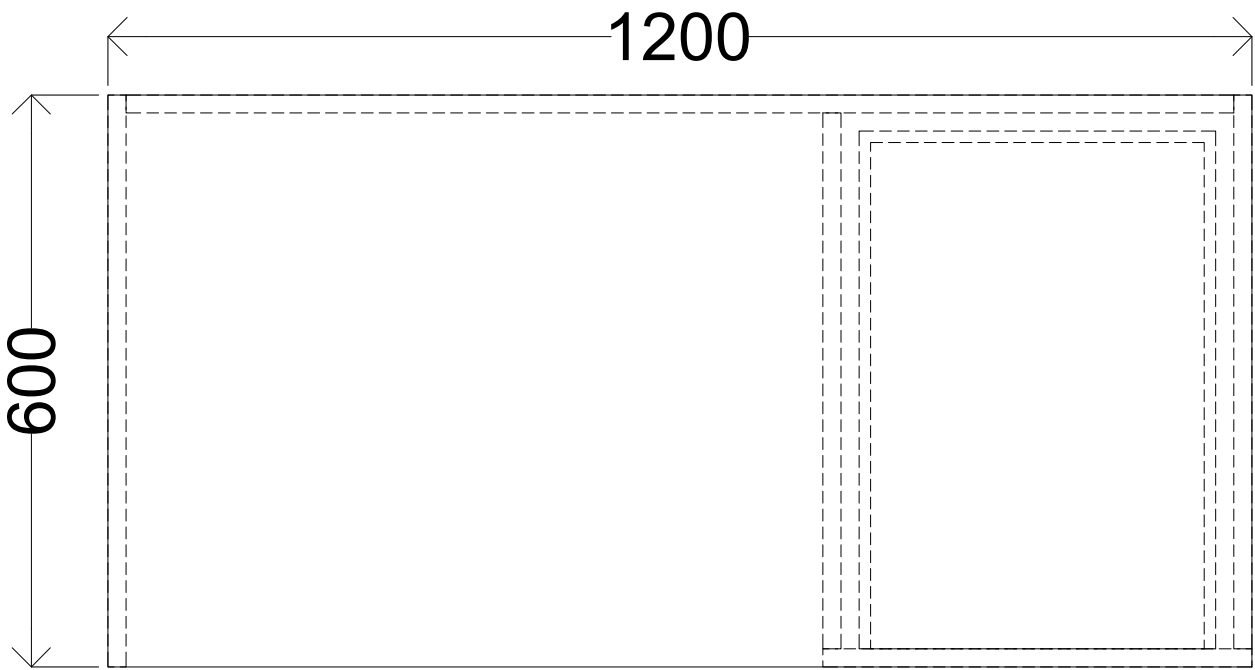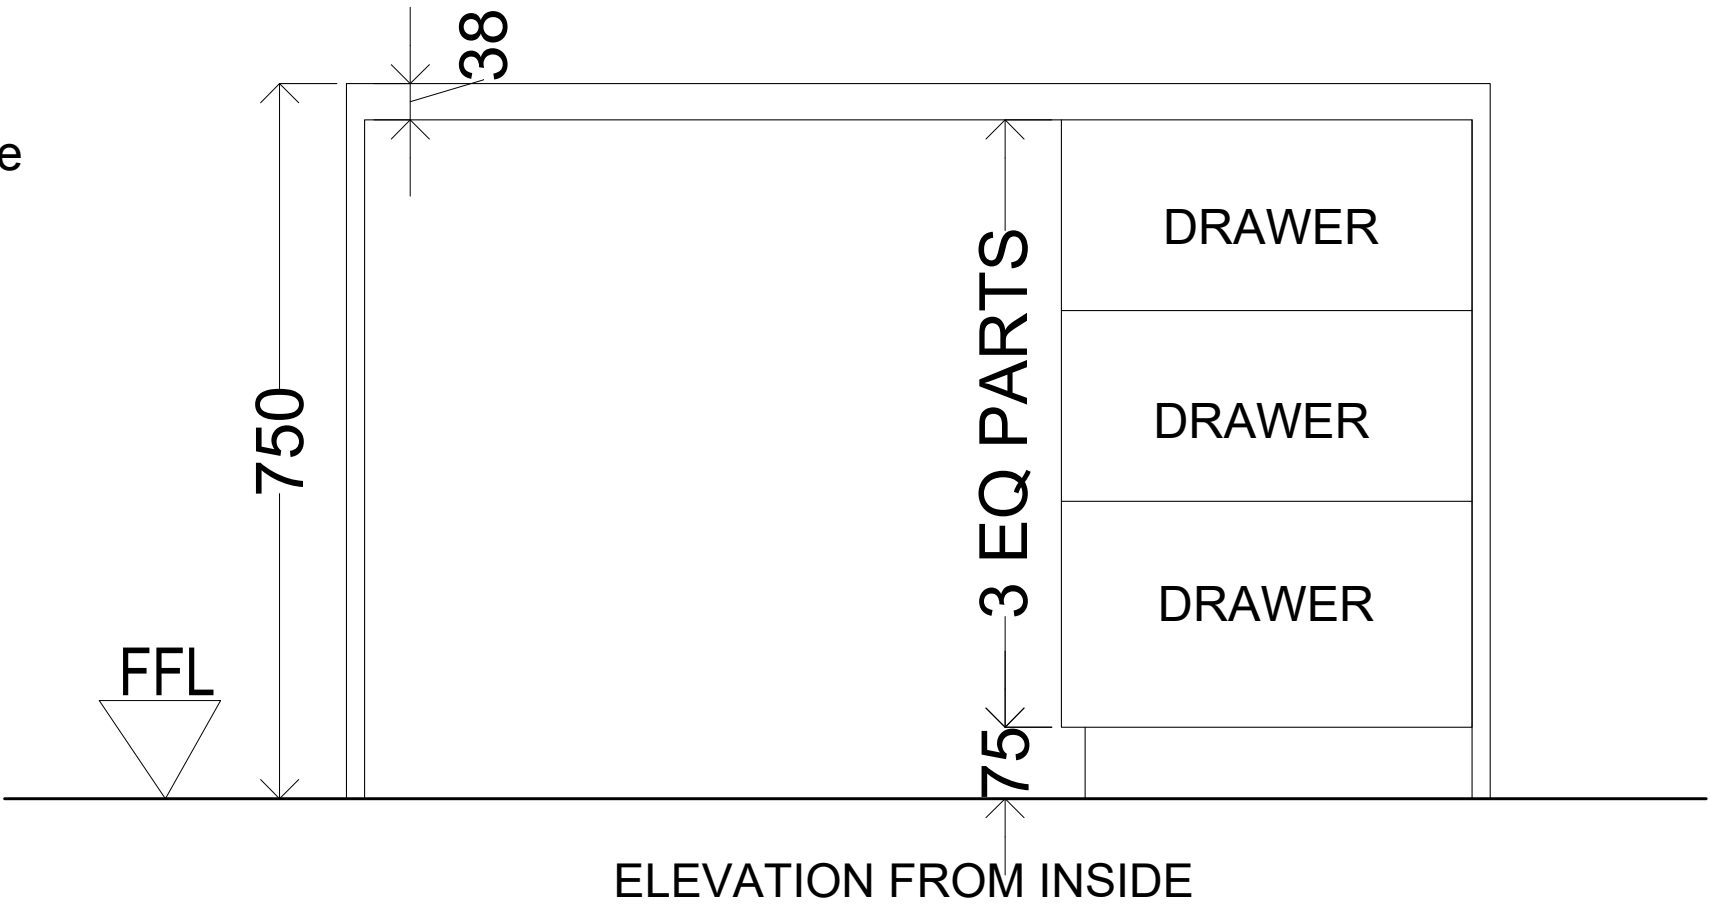

PLAN AT TOP
FACULTY TABLE T4

NOTE: ALL FURNITURE COMPONENTS ARE IN PLYWOOD.

NOTES :-
1. THIS DRAWING IS ISSUED FOR VALIDATION PURPOSE
2. SHOULD BE USED ONLY FOR THE PURPOSE IT IS ISSUED FOR.
3. UNFINISHED SURFACES.
4. DO NOT SCALE THIS DRAWING.
5. ALL DIMENSIONS ARE IN MM.
6. ANY DISCREPANCY FOUND IN DRAWINGS SHOULD BE BROUGHT TO THE NOTICE OF THE ARCHITECT BEFORE COMMENCING ANY FURTHER WORK.
MITIMITRA CONSULTANTS HOLDS THE COPYRIGHT OF THIS DESIGN AS PER THE INDIAN COPY RIGHT ACT, 1957. CLAUSE NO 17 & 18 IN THE CAPACITY OF THE AUTHOR. THIS DRAWING SHOULD NOT BE COPIED, REPRODUCED OR USED WITHOUT THE EXPRESS PERMISSION OF MCPL.

REVISIONS :-		
DATE	REV NO.	DETAILS
17-07-2026	R1	REVISIONS IN FURNITURE DETAILS

ISSUED ON	ISSUED TO	ISSUED FOR	COPIES
21-07-2026	CLIENT	TENDER	R0-PDF
JOB NO : COE01	DRAWING NO : 15R0/TD106	DATE : 09-07-2026	
DRAWN BY : SK	CHECKED BY : MM	SCALE : 1:10	

PROJECT :
PROPOSED DESIGN OF MAKER SPACE AT
ACADEMIC BUILDING TERRACE FOR COEP,
PUNE